




IMPACT AREA

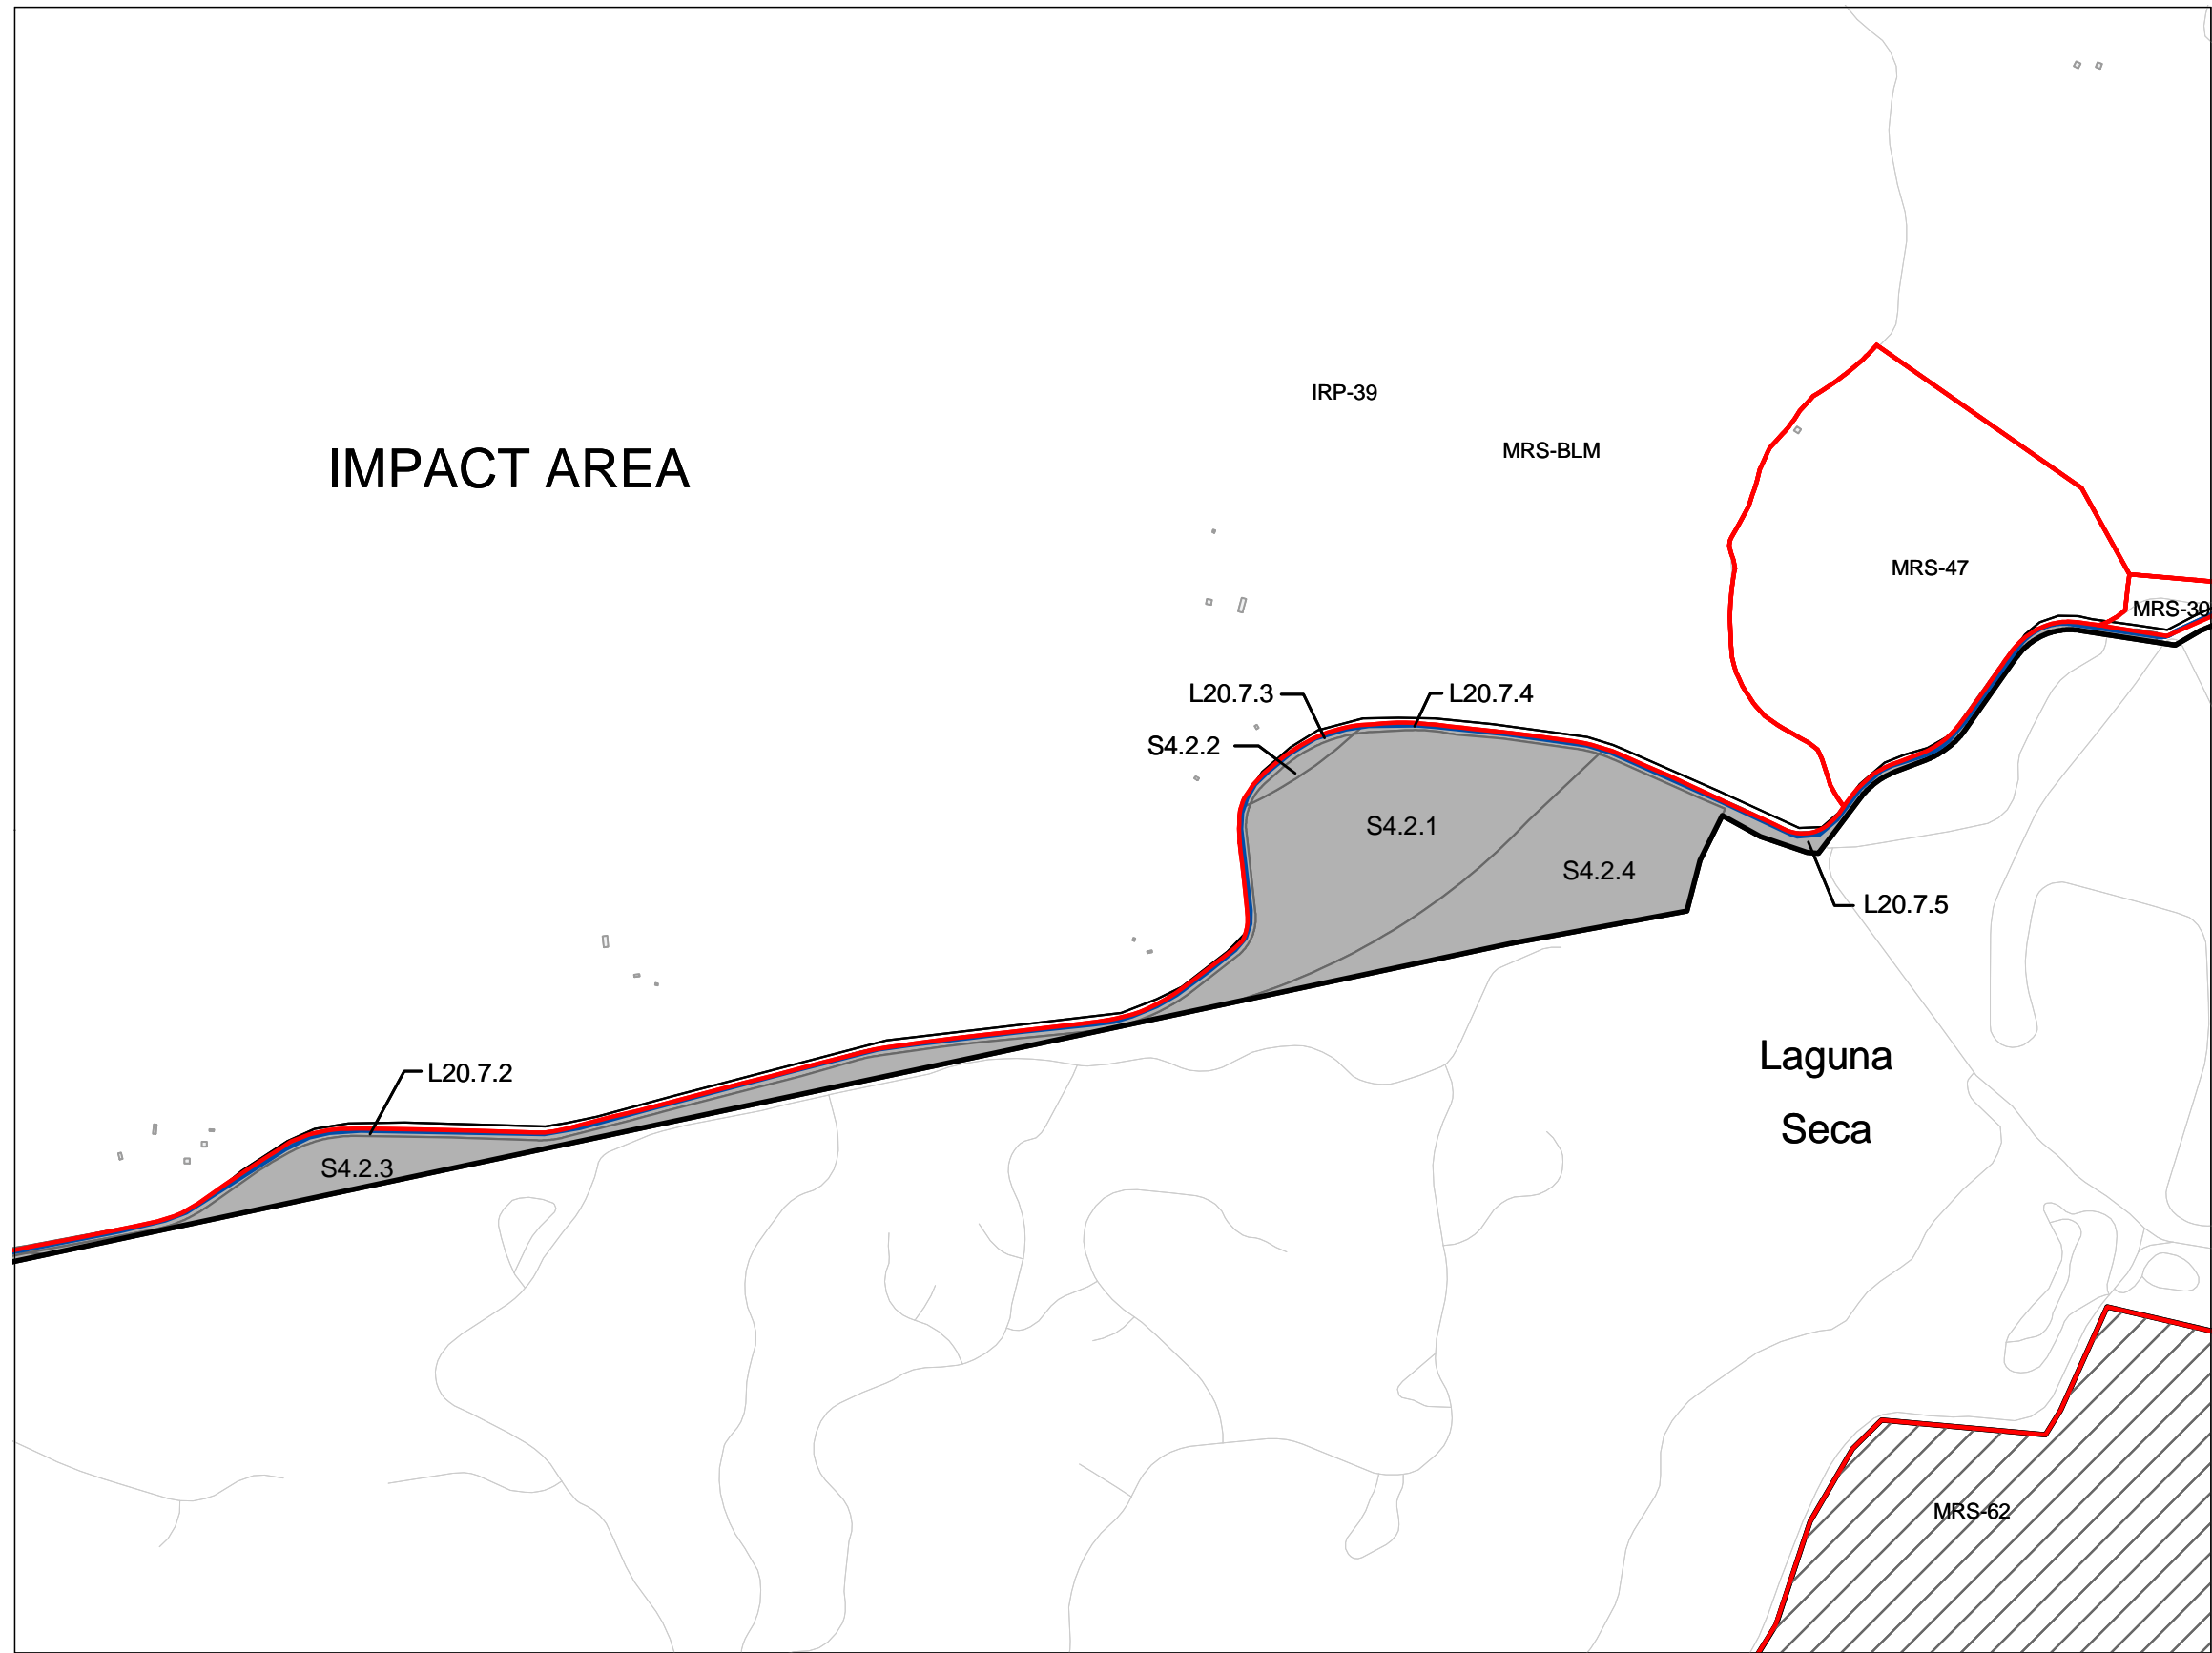

- EXPLANATION**
- TRACK 0 PLUG-IN B PARCEL
 - INSTALLATION RESTORATION PROGRAM SITE
 - MUNITIONS RESPONSE SITE
 - TRACK 1 MUNITIONS RESPONSE SITE

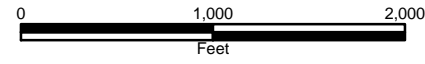

AREA SHOWN ON PLATE OUTLINED

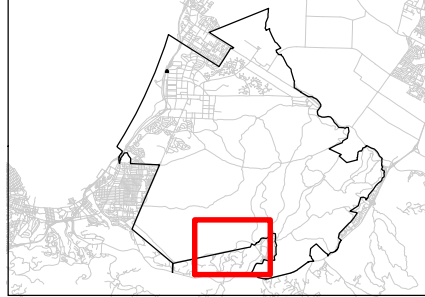

| | |
|--------------------|----------------------------|
| DRAWN: TJH | PROJECT NO: 4087040811 .03 |
| ENGINEER: | SCALE: |
| CHECKED: <i>JF</i> | APPROVED: <i>EJT</i> |
| DATE: 3/2005 | DATE: 3/2005 |



Finding of Suitability to Transfer
Track 0 And Track 0 Plug-In B Parcels
Former Ford Ord, California

Parcel Location Map
Parcels L20.7.2, L20.7.3, L20.7.4,
L20.7.5, S4.2.1, S4.2.2, S4.2.3, S4.2.4

PLATE
9